

Agricultural Building PVC

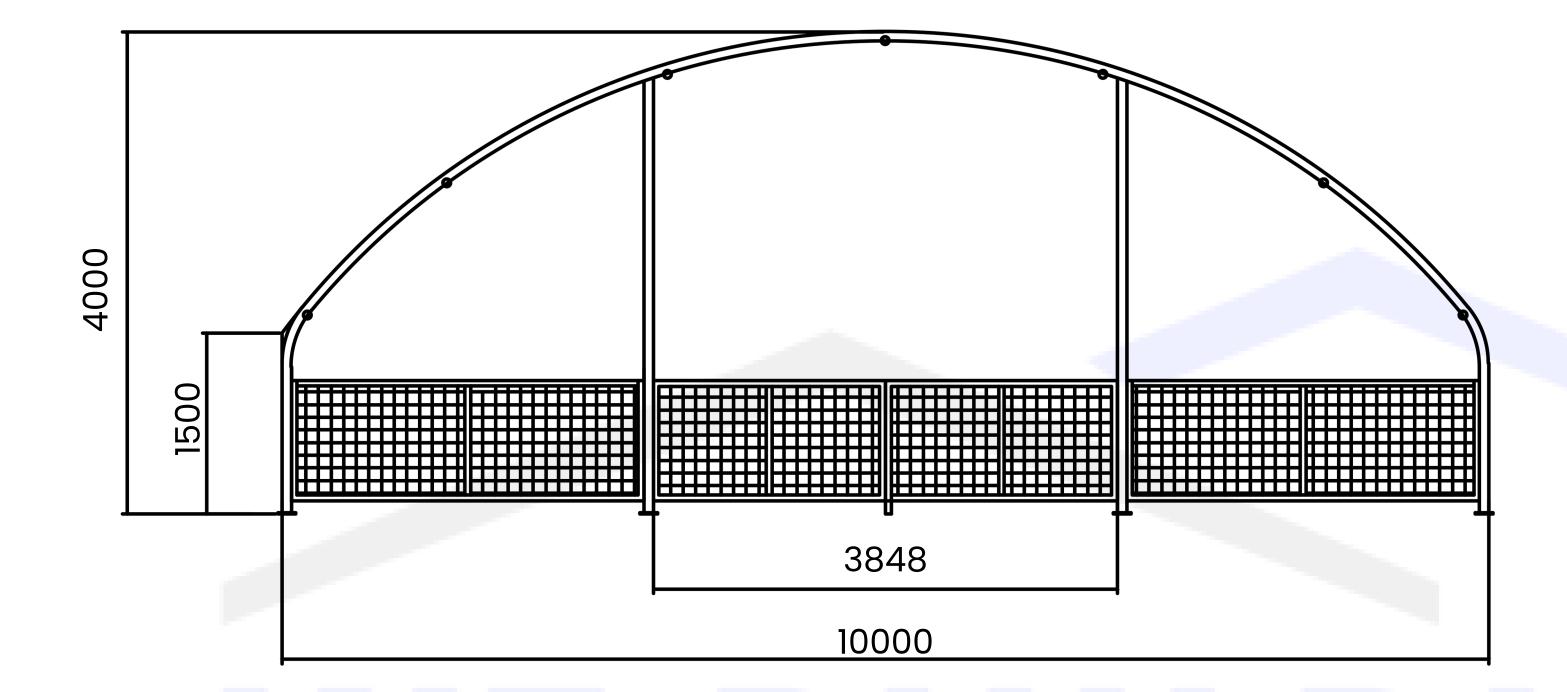

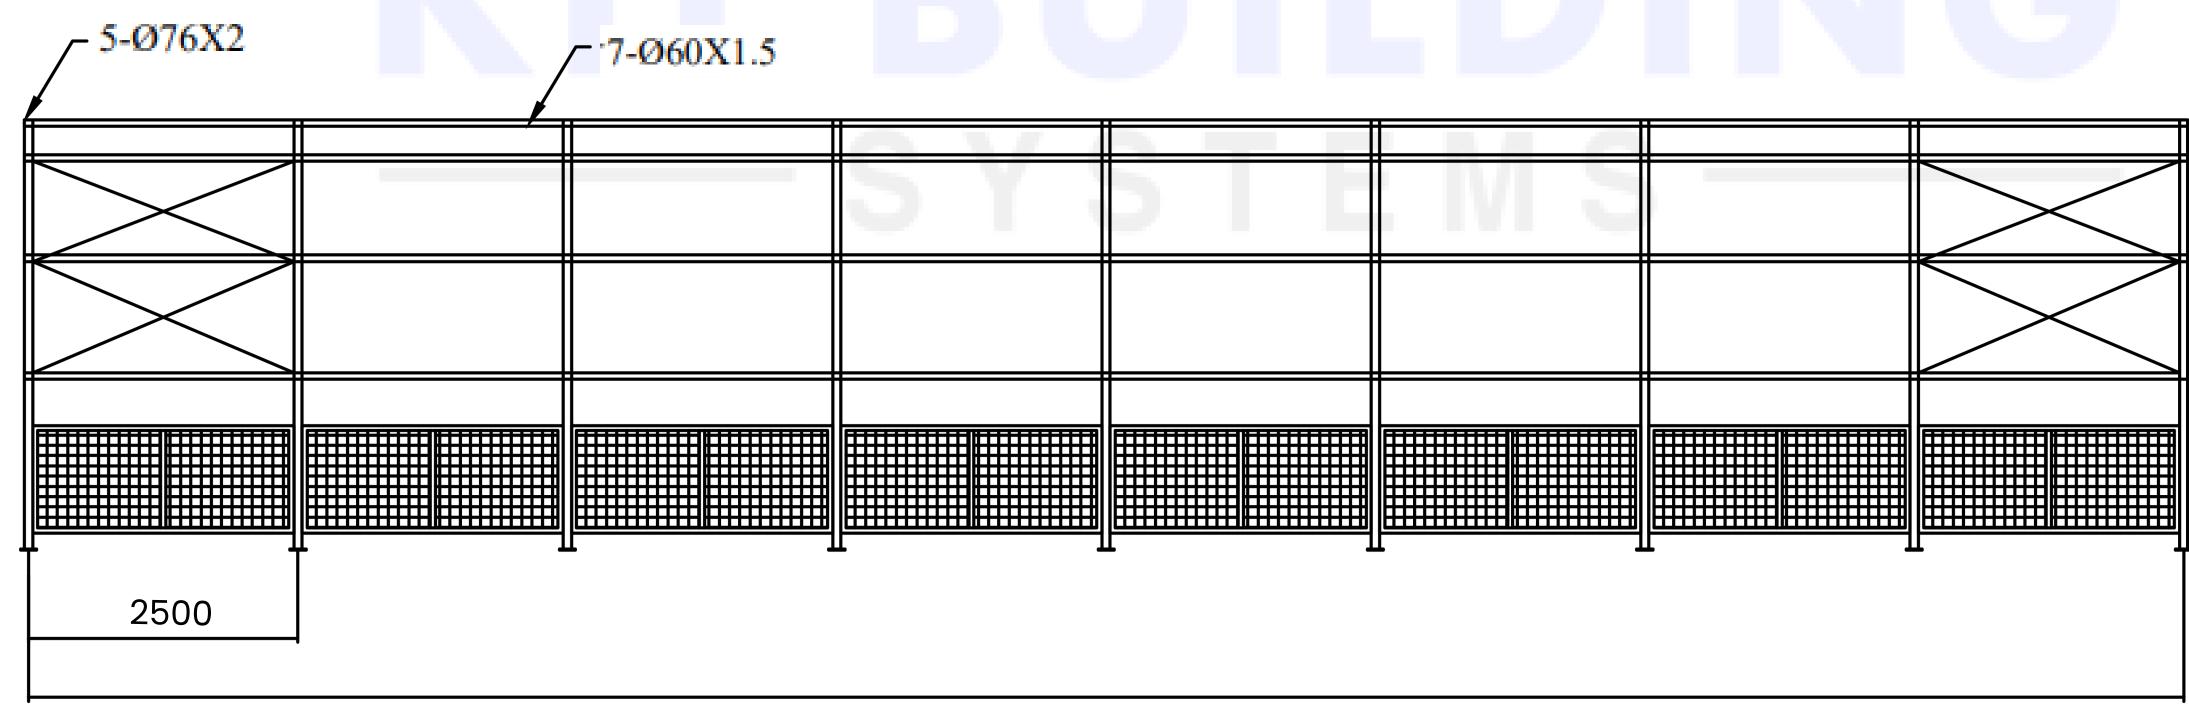

20000

Purling Tube Thickness: Opening/Shutter Size WxH: Arch Tube Thickness: **Steel Frame:** Covering: Eave Height: CHS PVC 610g/m2 | 3.848m x 4m 60mm x 1.5mm | 76mm x 2mm | 1.5m | 4'9" 12'6"" x 13'1" 21.21oz/ft Single Truss 2.99" x 0.08" 2.36" x 0.06" Pedestrian door **ELEVATIONS** Quantity: N/A PAGE 1 OF 1 Size: N/A Material: N/A

PROJECT TITLE

Agricultural Buildings

20m x 10m x 4m | 66ft x 33ft x 13ft Depth x Width x Height

NOTES

WORKING DRAWING

DRAWING BY: Dawid Chomicz

CHECKED BY: Cameron Newbold

PROJECT: AGR-PVC-RST-10104-GREEN

SCALE N.T.S

14.12.2023

Depth: 20m | 66' Width: 10m | 33' Eave Height: 1.5m | 4'9" Overall Height: 4m | 13' Arch Distance: 2.5m | 8'2" Opening Clearance: 3.848m | 12'6"

REVISIONS

DESCRIPTION	DATE
	14.12.2023
	DESCRIPTION

CLIENT

Standard Model

KIT BUILDING

SYSTEMS—
WWW.KITBUILDINGS.COM