


Agricultural Building PVC

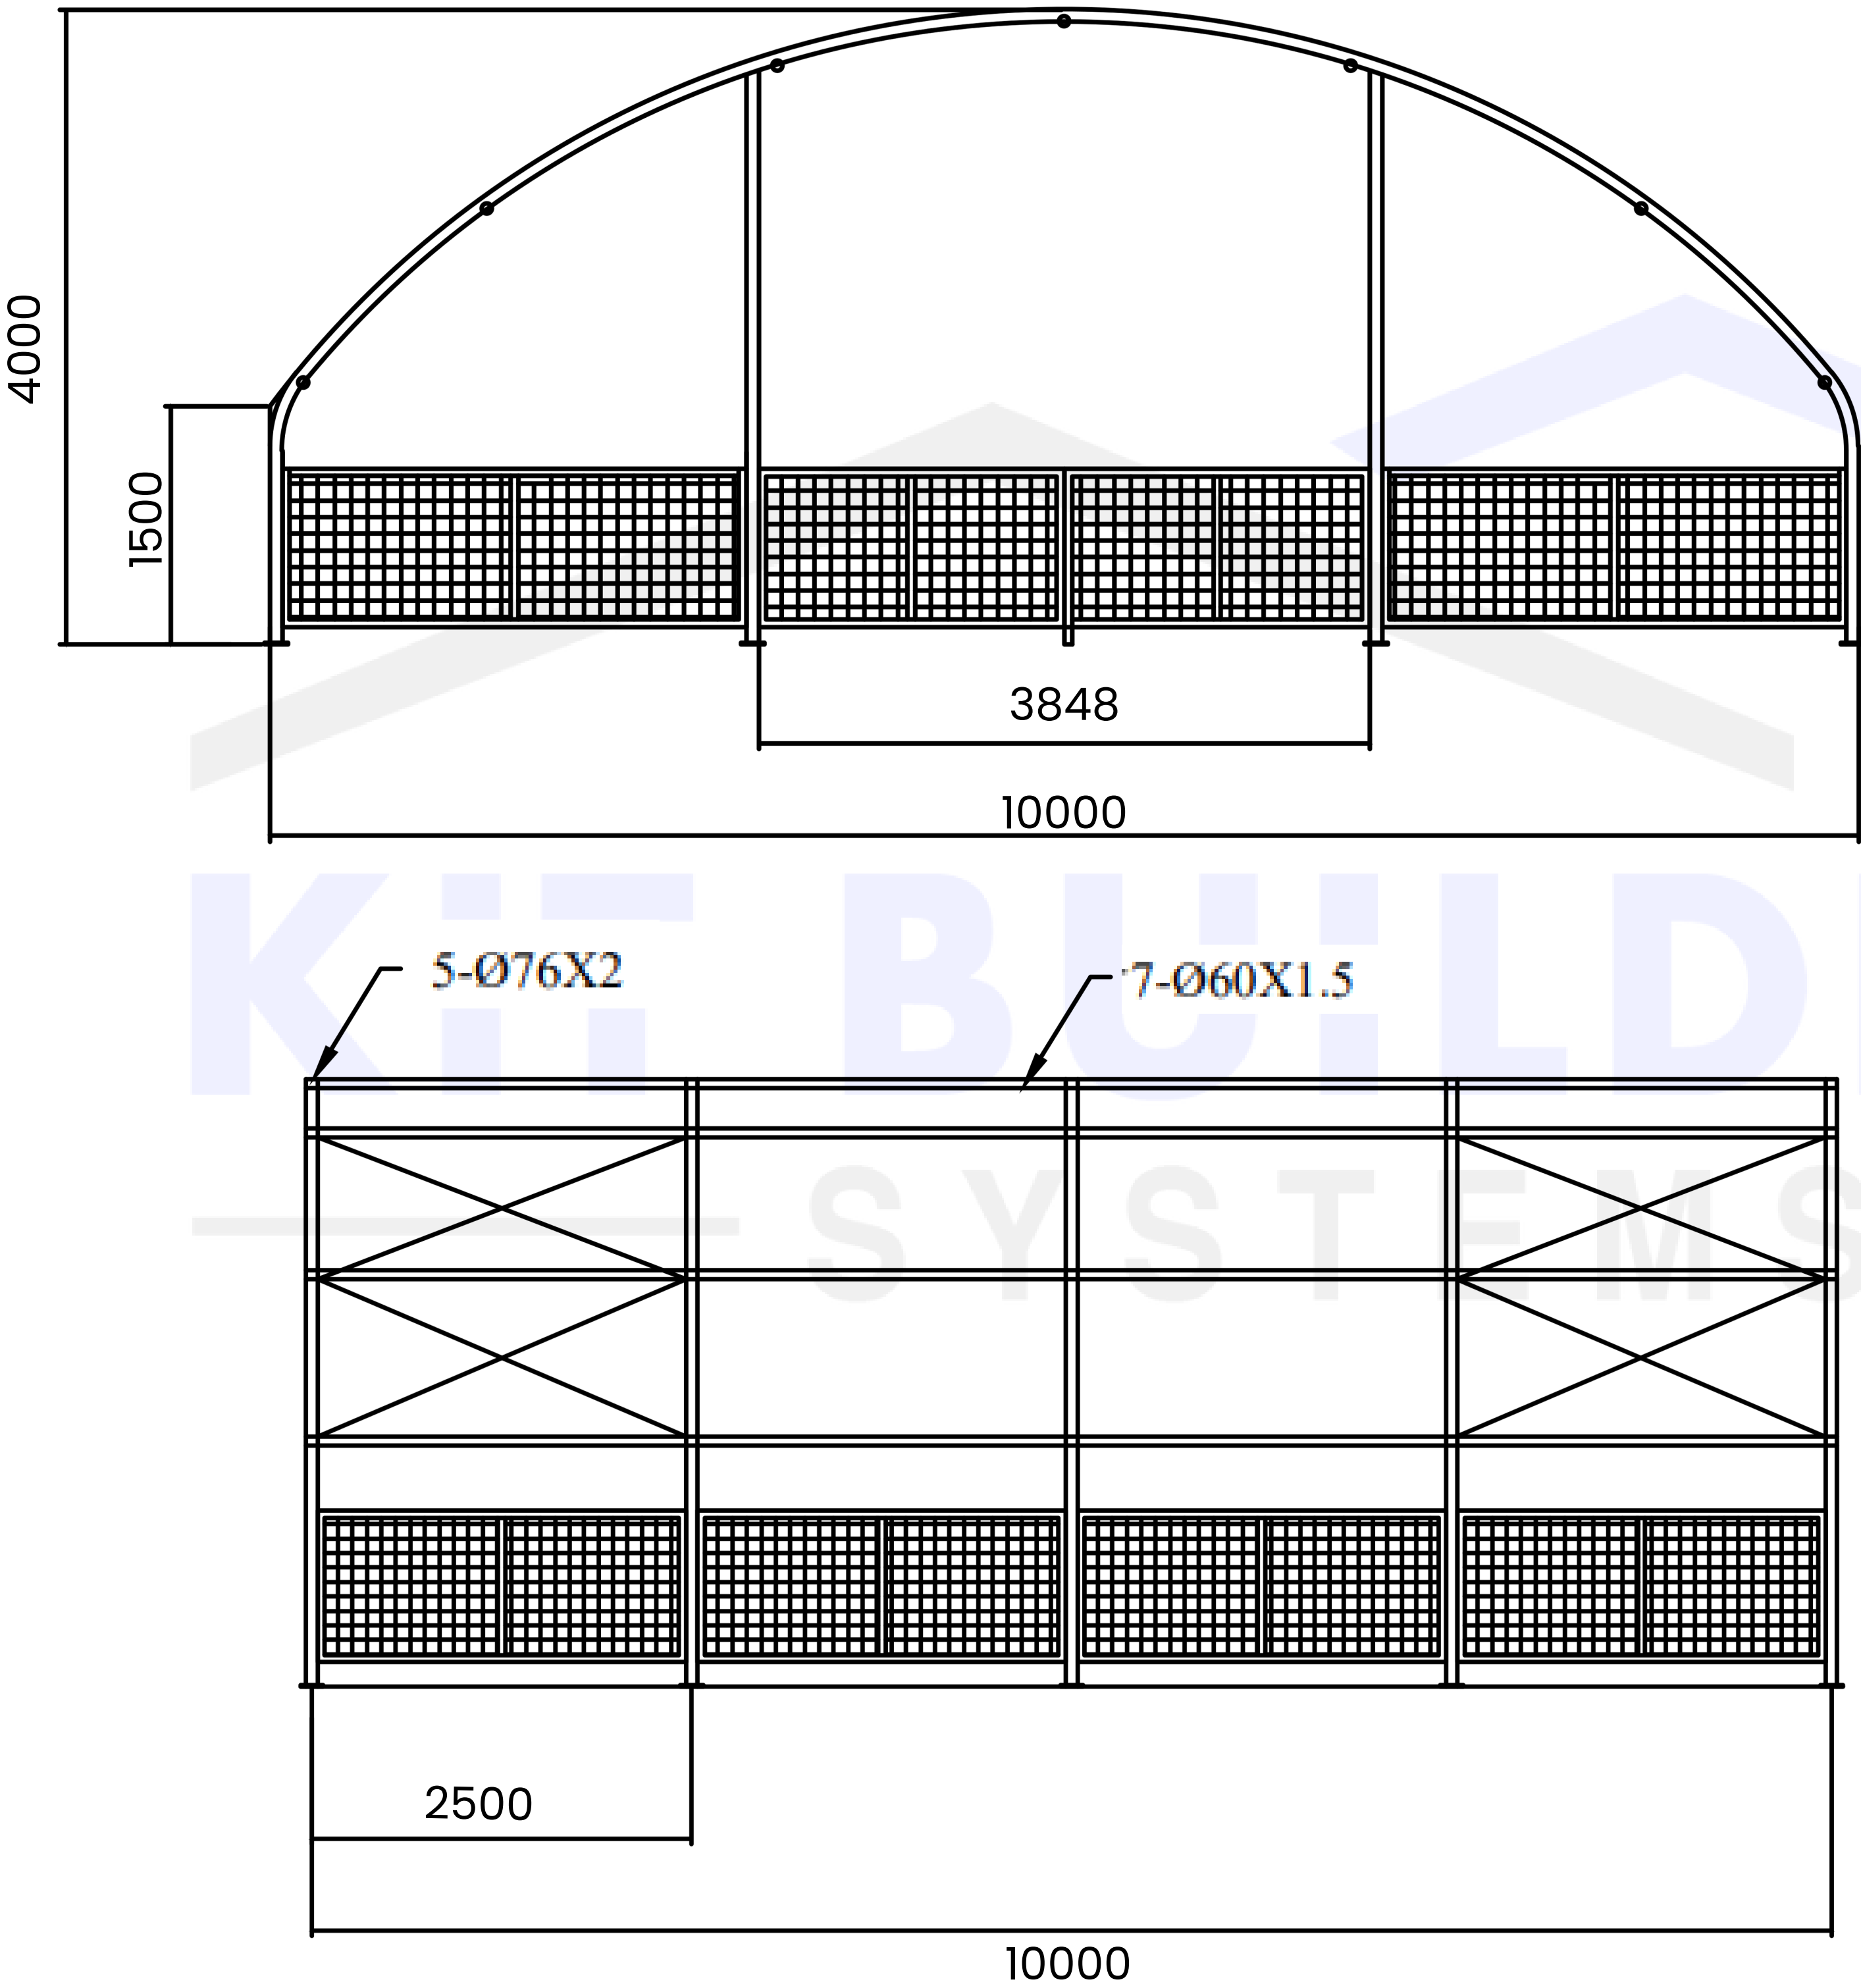

PROJECT TITLE

Agricultural Buildings
10m x 10m x 4m | 33ft x 33ft x 13ft
Depth x Width x Height

NOTES

WORKING DRAWING

DRAWING BY: Dawid Chomicz

CHECKED BY: Cameron Newbold

PROJECT: AGR-PVC-RST-10104-GREEN

SCALE N.T.S 14.12.2023

Depth: 10m | 33'
Width: 10m | 33'
Eave Height: 1.5m | 4'9"
Overall Height: 4m | 13'
Arch Distance: 2.5m | 8'2"
Opening Clearance: 3.848m | 12'6"

REVISIONS

Sr.	DESCRIPTION	DATE
		14.12.2023

CLIENT

Standard Model

Steel Frame: CHS Single Truss	Covering: PVC 610g/m2 21.21oz/ft	Arch Tube Thickness: 76mm x 2mm 2.99" x 0.08"	Purling Tube Thickness: 60mm x 1.5mm 2.36" x 0.06"	Eave Height: 1.5m 4'9"	Opening/Shutter Size WxH: 3.848m x 4m 12'6" x 13'1"
-------------------------------------	--	---	--	-----------------------------	---

ELEVATIONS

Pedestrian door Quantity: N/A Size: N/A Material: N/A	PAGE 1 OF 1
--	-------------